


SITE SPECIFIC SANITARY SEWER REHABILITATION BY PIPE BURSTING AND CURED-IN-PLACE PIPE METHODS
WBS NO. R-000266-0247-4; FILE NO. 4235-85

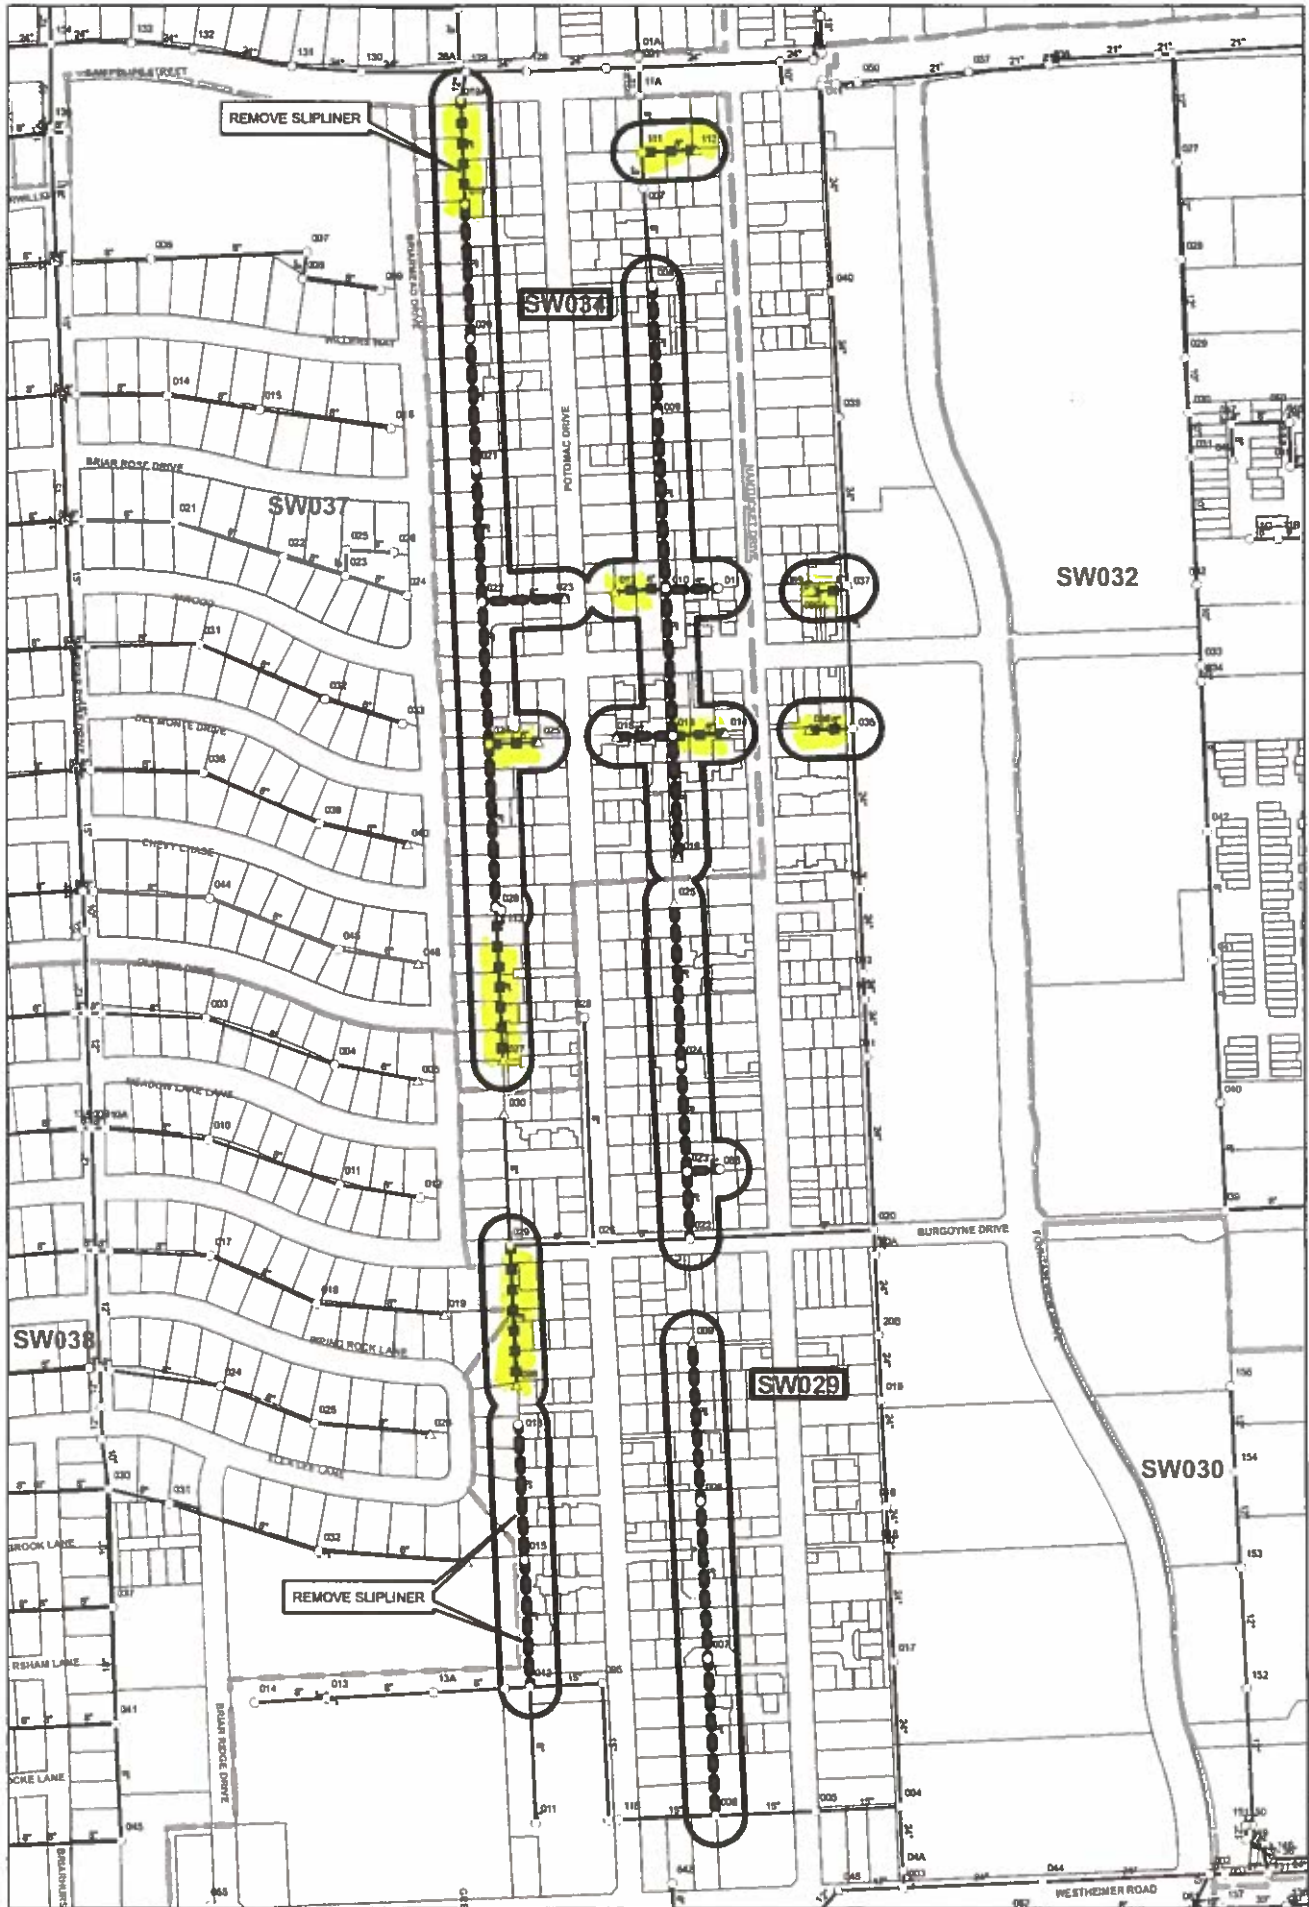

N